


Konradin Realschule

FOS / BOS

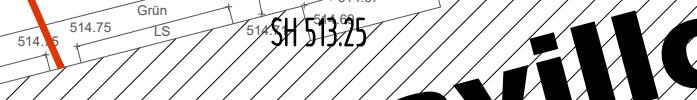

A large, bold, black text graphic reading "Musikpavillon" is superimposed over the map. The text is slanted upwards from left to right. In the background, parts of the map are visible, including labels like "DN 150", "DH 514.73", "SH 51325", and various elevation points such as "514.66", "514.40", "514.74", "514.60", "514.43", "514.39", "514.40", "514.60", "514.74", "514.74", and "514.74". There are also labels for "Grün" (green) and "Gelb" (yellow).

Vinzenz-Pallotti Schule

VERKEHR | STADT | UMWELT

INHABER: ALEXANDER SCHWINDEL Dipl.-Ing. (FH)

PROVINOSTRASSE 52, 86153 AUGSBURG

TELEFON 0821 / 70 40 70

TELEFAX 0821 / 714-13 87

E-MAIL post@b-heinhaus.de

INTERNET www.b-heinhaus.de

Auftraggeber: Stadt Friedberg	BV 30 02	Anlage 3.3
	Maßstab 1:250	

Projekt: Umbau Volksfestplatz

Planbezeichnung:
Lageplan Bestand mit Sparten

Leistungsphase:		Datum	Zeichen
	bearbeitet	08.09.2022	AD
	gezeichnet	08.09.2022	AD
	geprüft	08.09.2022	AS

[illegible]
