


zeichnung M 1:1000

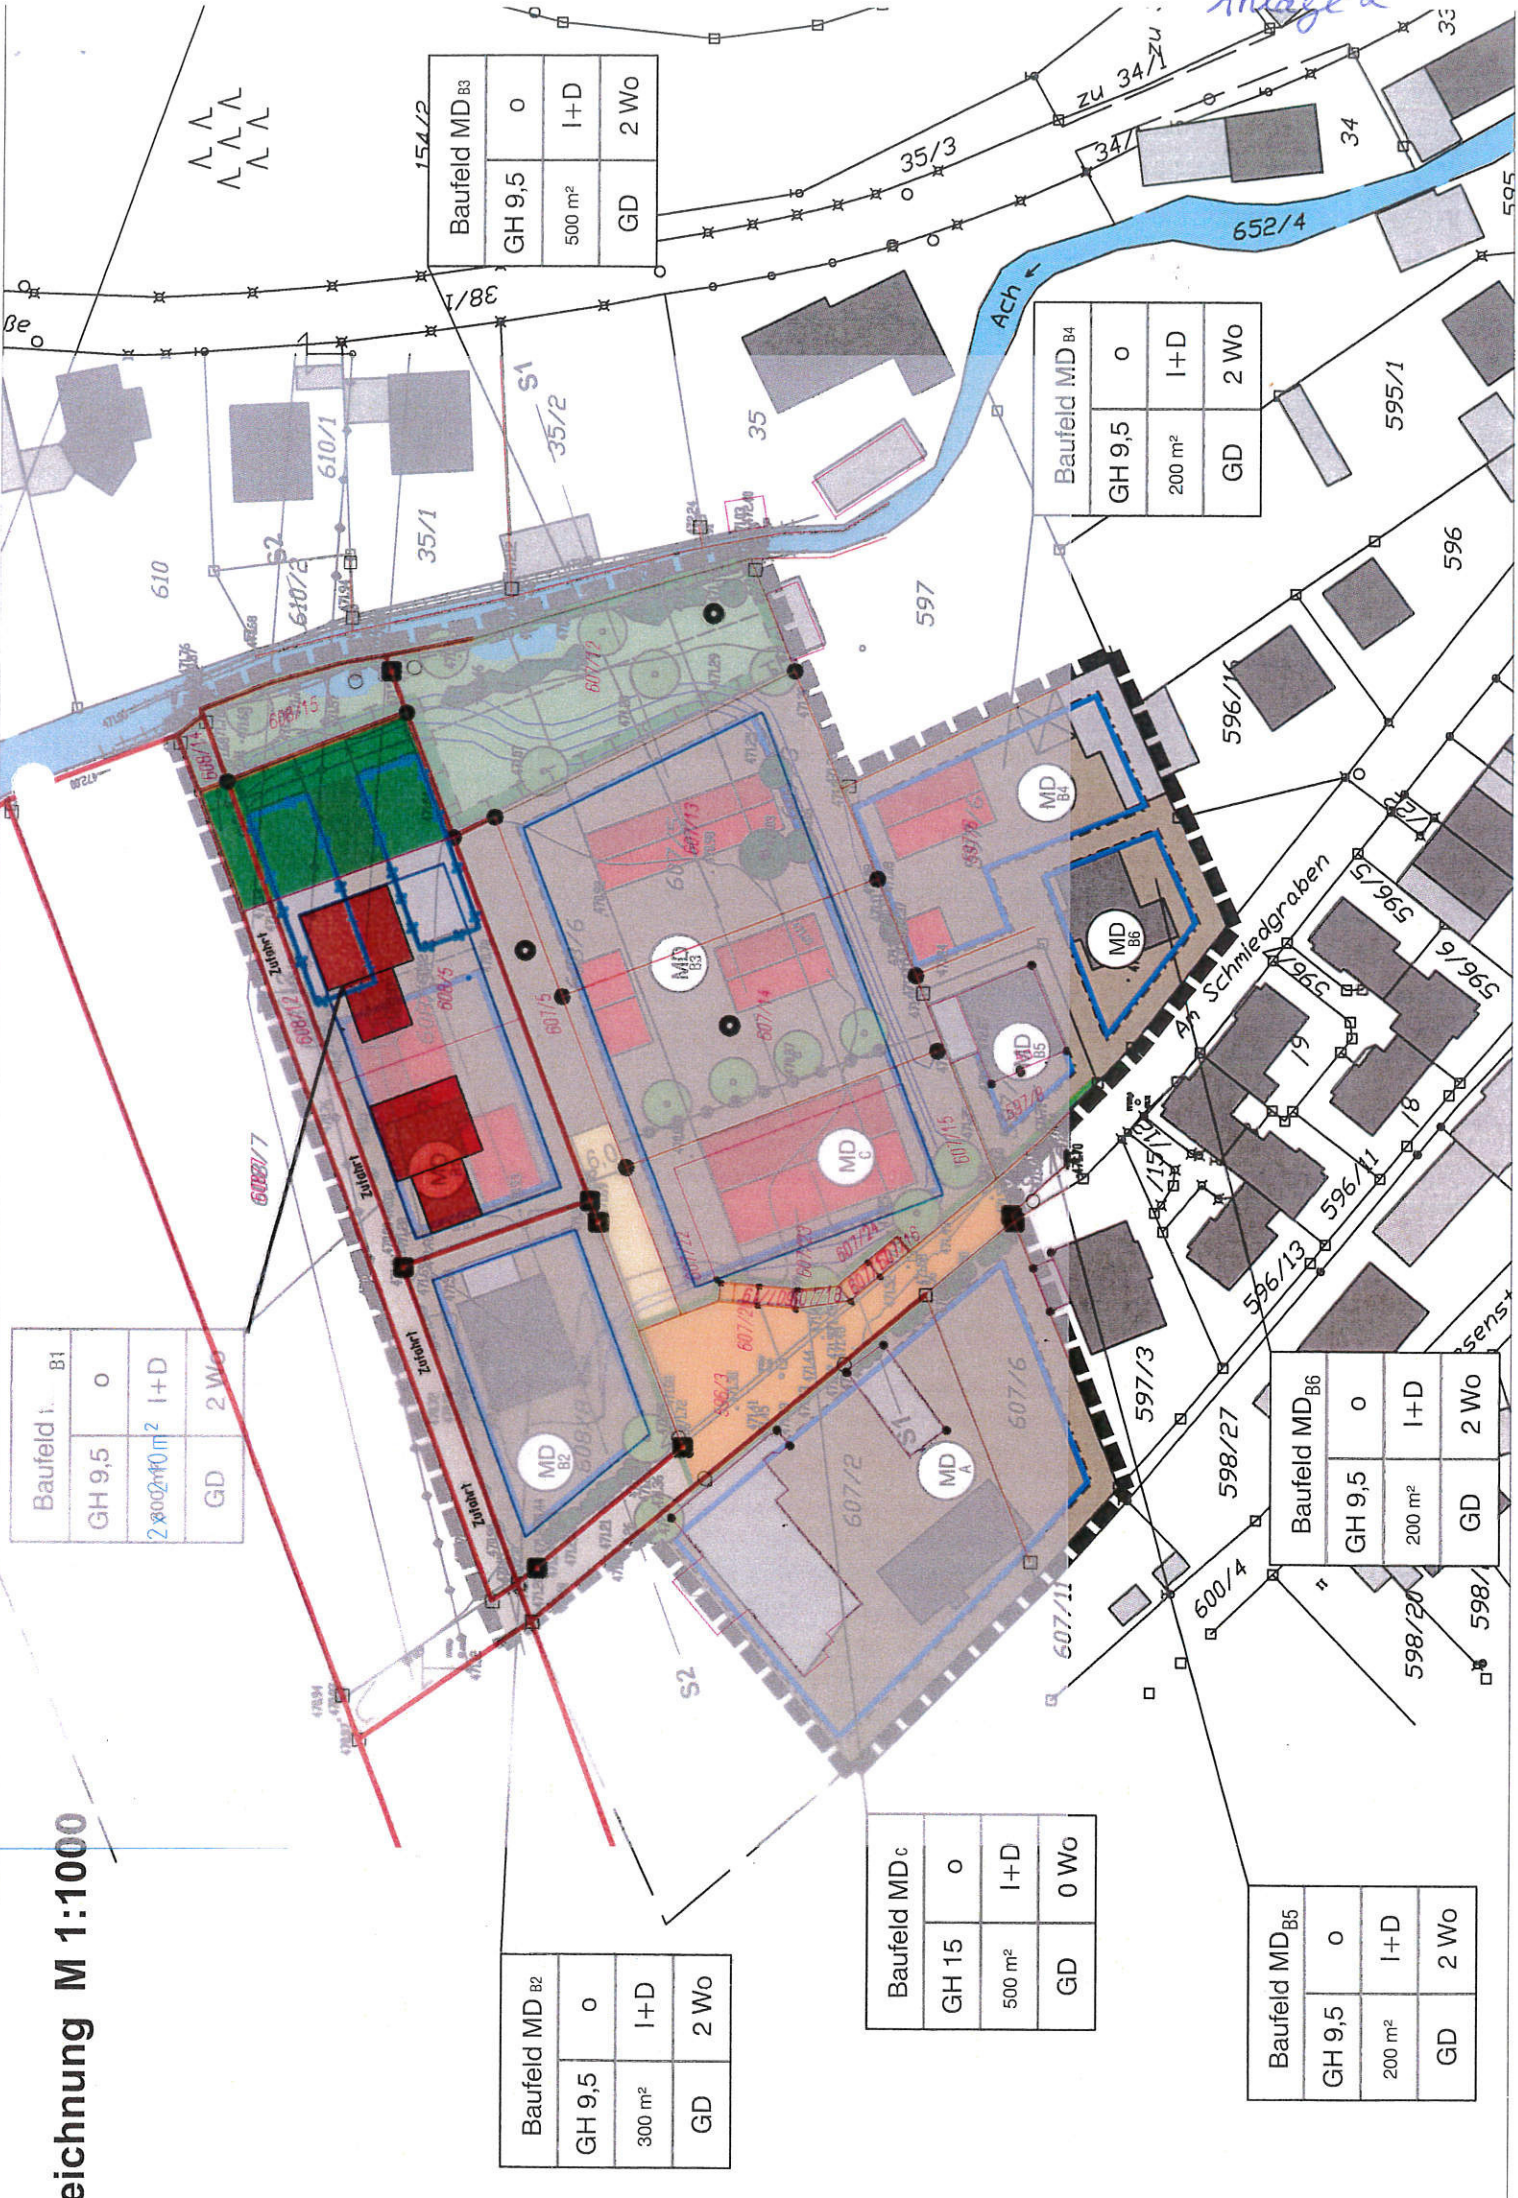

Baufeld t.	B1
GH 9,5	o
GD	2 Wo

Baufeld MD B2	o
GH 9,5	300 m ²
GD	2 Wo

Baufeld MD c	o
GH 15	500 m ²
GD	0 Wo

Baufeld MD B6	o
GH 9,5	200 m ²
GD	2 Wo

Baufeld MD B5	o
GH 9,5	200 m ²
GD	2 Wo

Baufeld MD B3	o
GH 9,5	500 m ²
GD	2 Wo

Baufeld MD B4	o
GH 9,5	200 m ²
GD	2 Wo

Anlage 2