


247

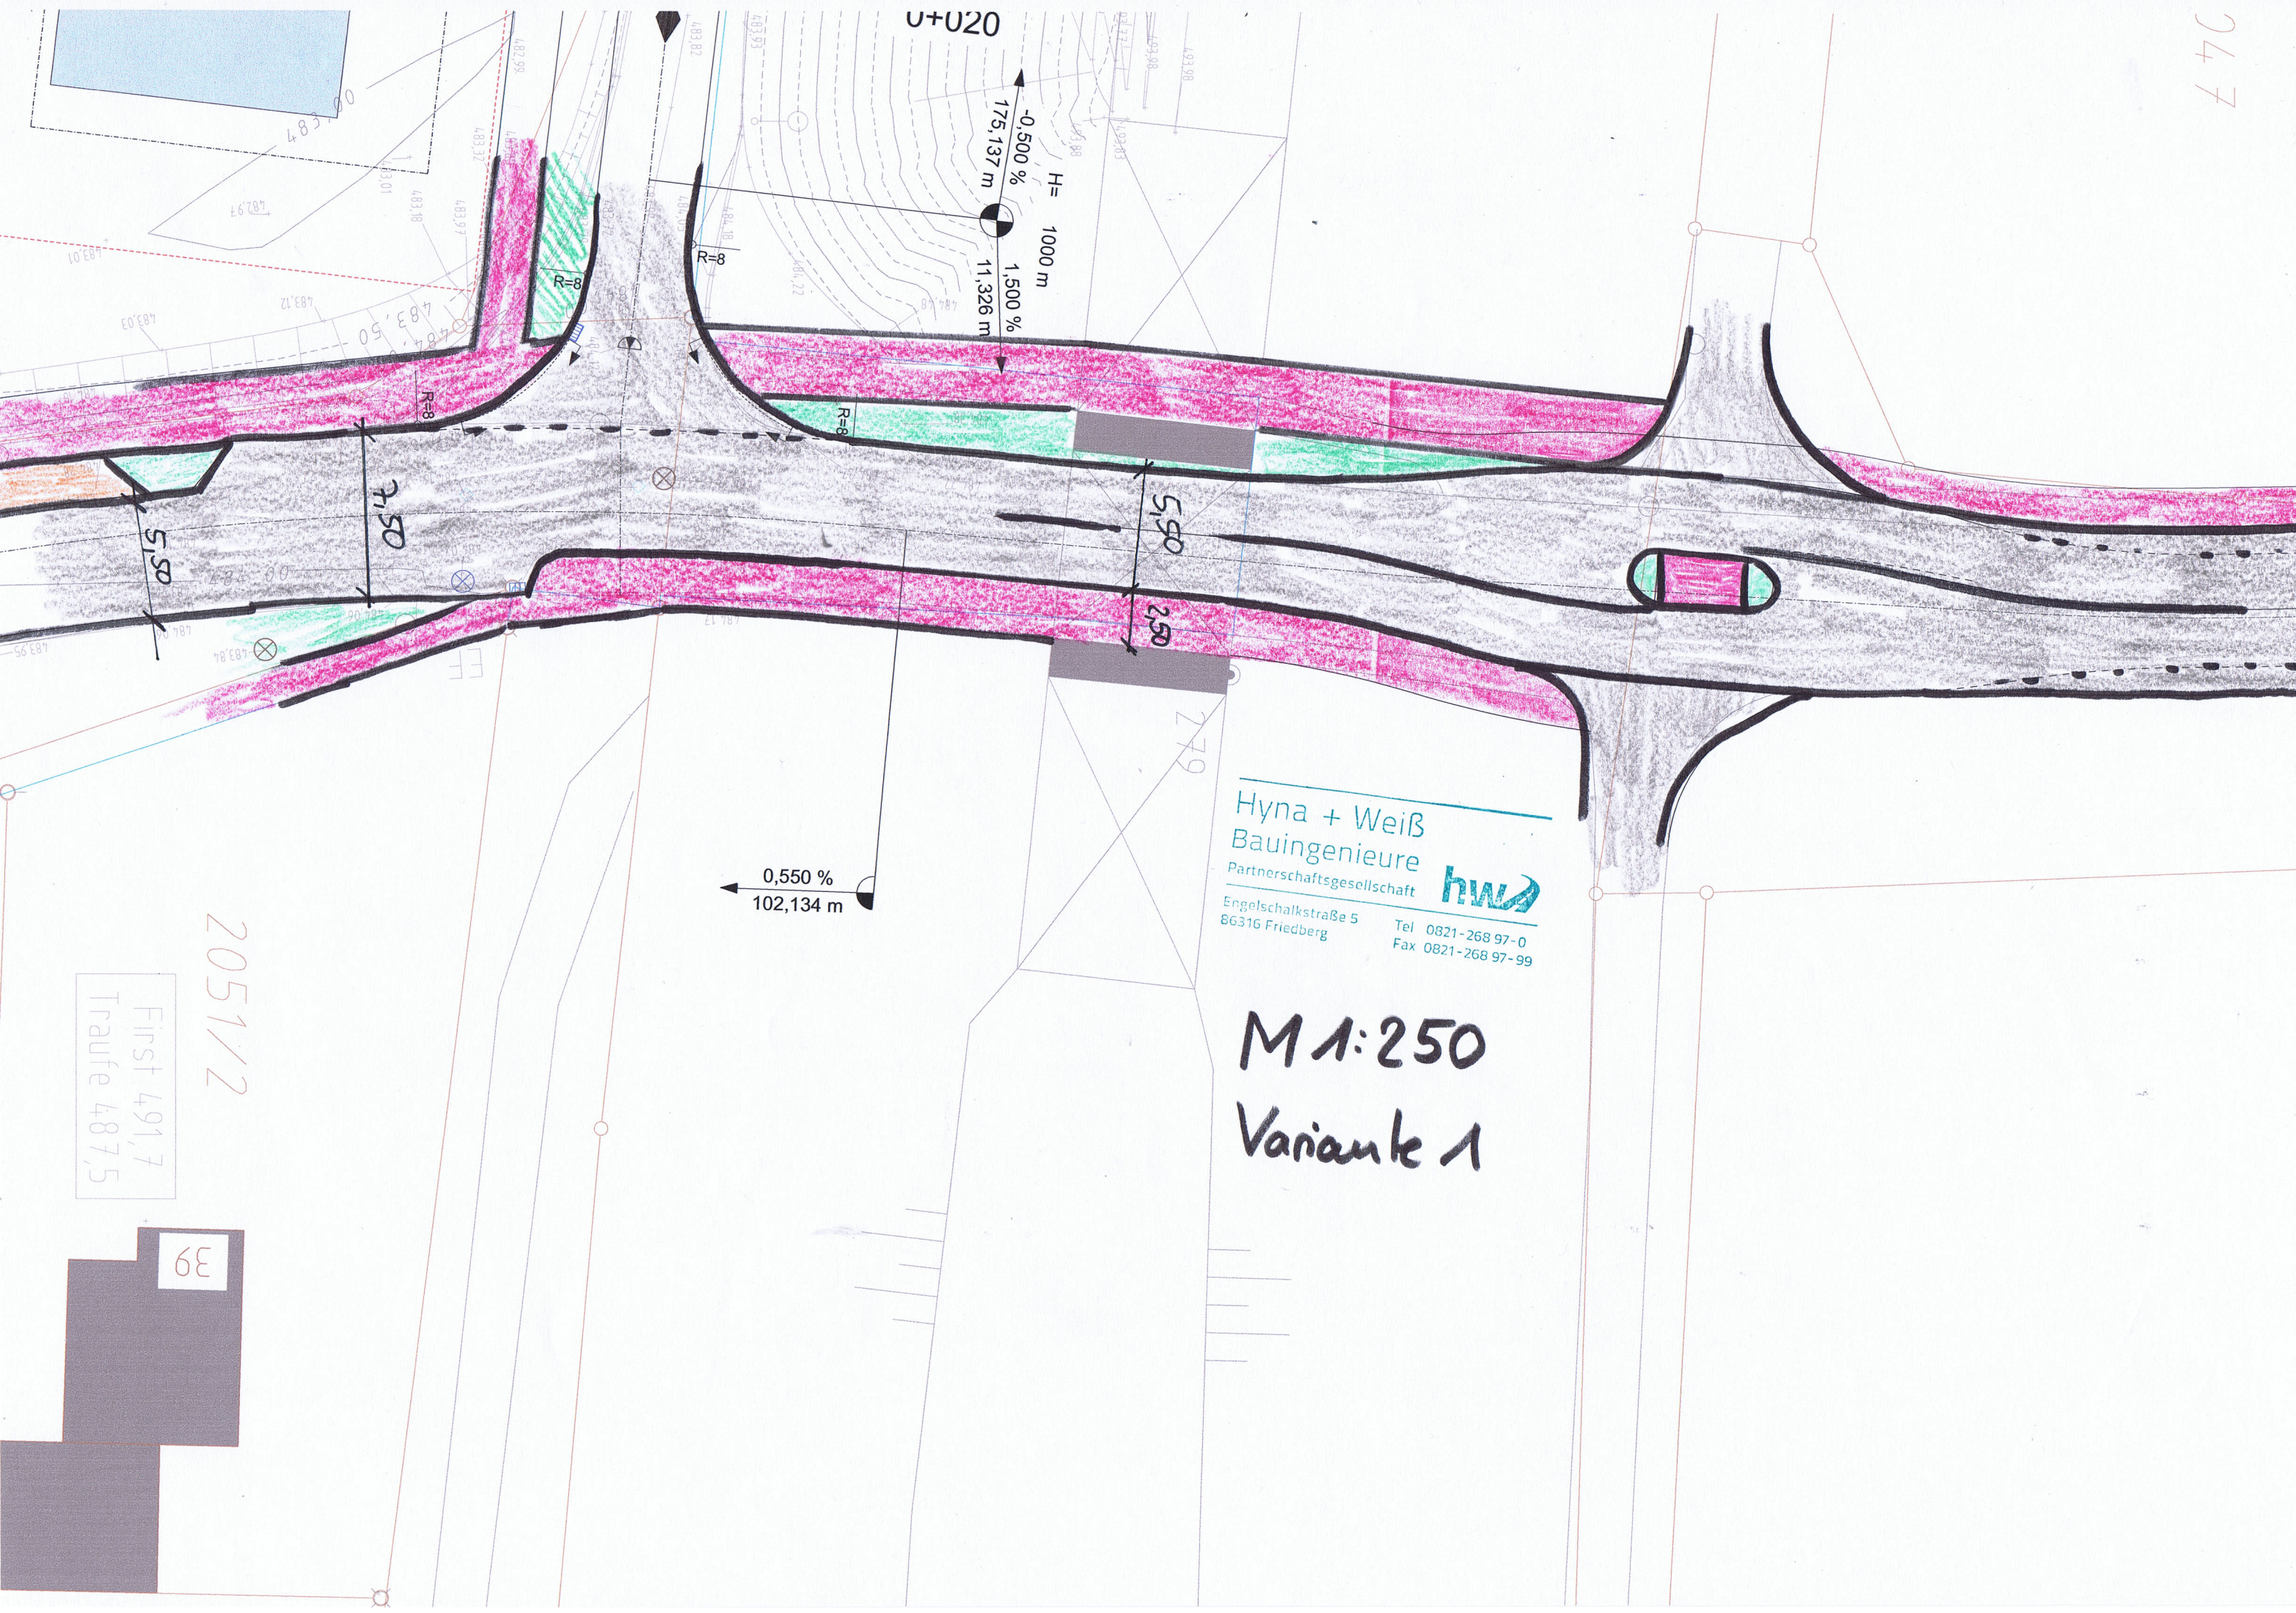

Hyna + Weiß  
Bauingenieure  
Partnerschaftsgesellschaft  
Engelschalkstraße 5  
86316 Friedberg  
Tel 0821-268 97-0  
Fax 0821-268 97-99



M 1:250  
Variante 1

2051/2

First 491,7  
Traufe 487,5

6E

0,550 %  
102,134 m

H = 1000 m  
-0,500 %  
175,137 m  
1,500 %  
11,326 m